


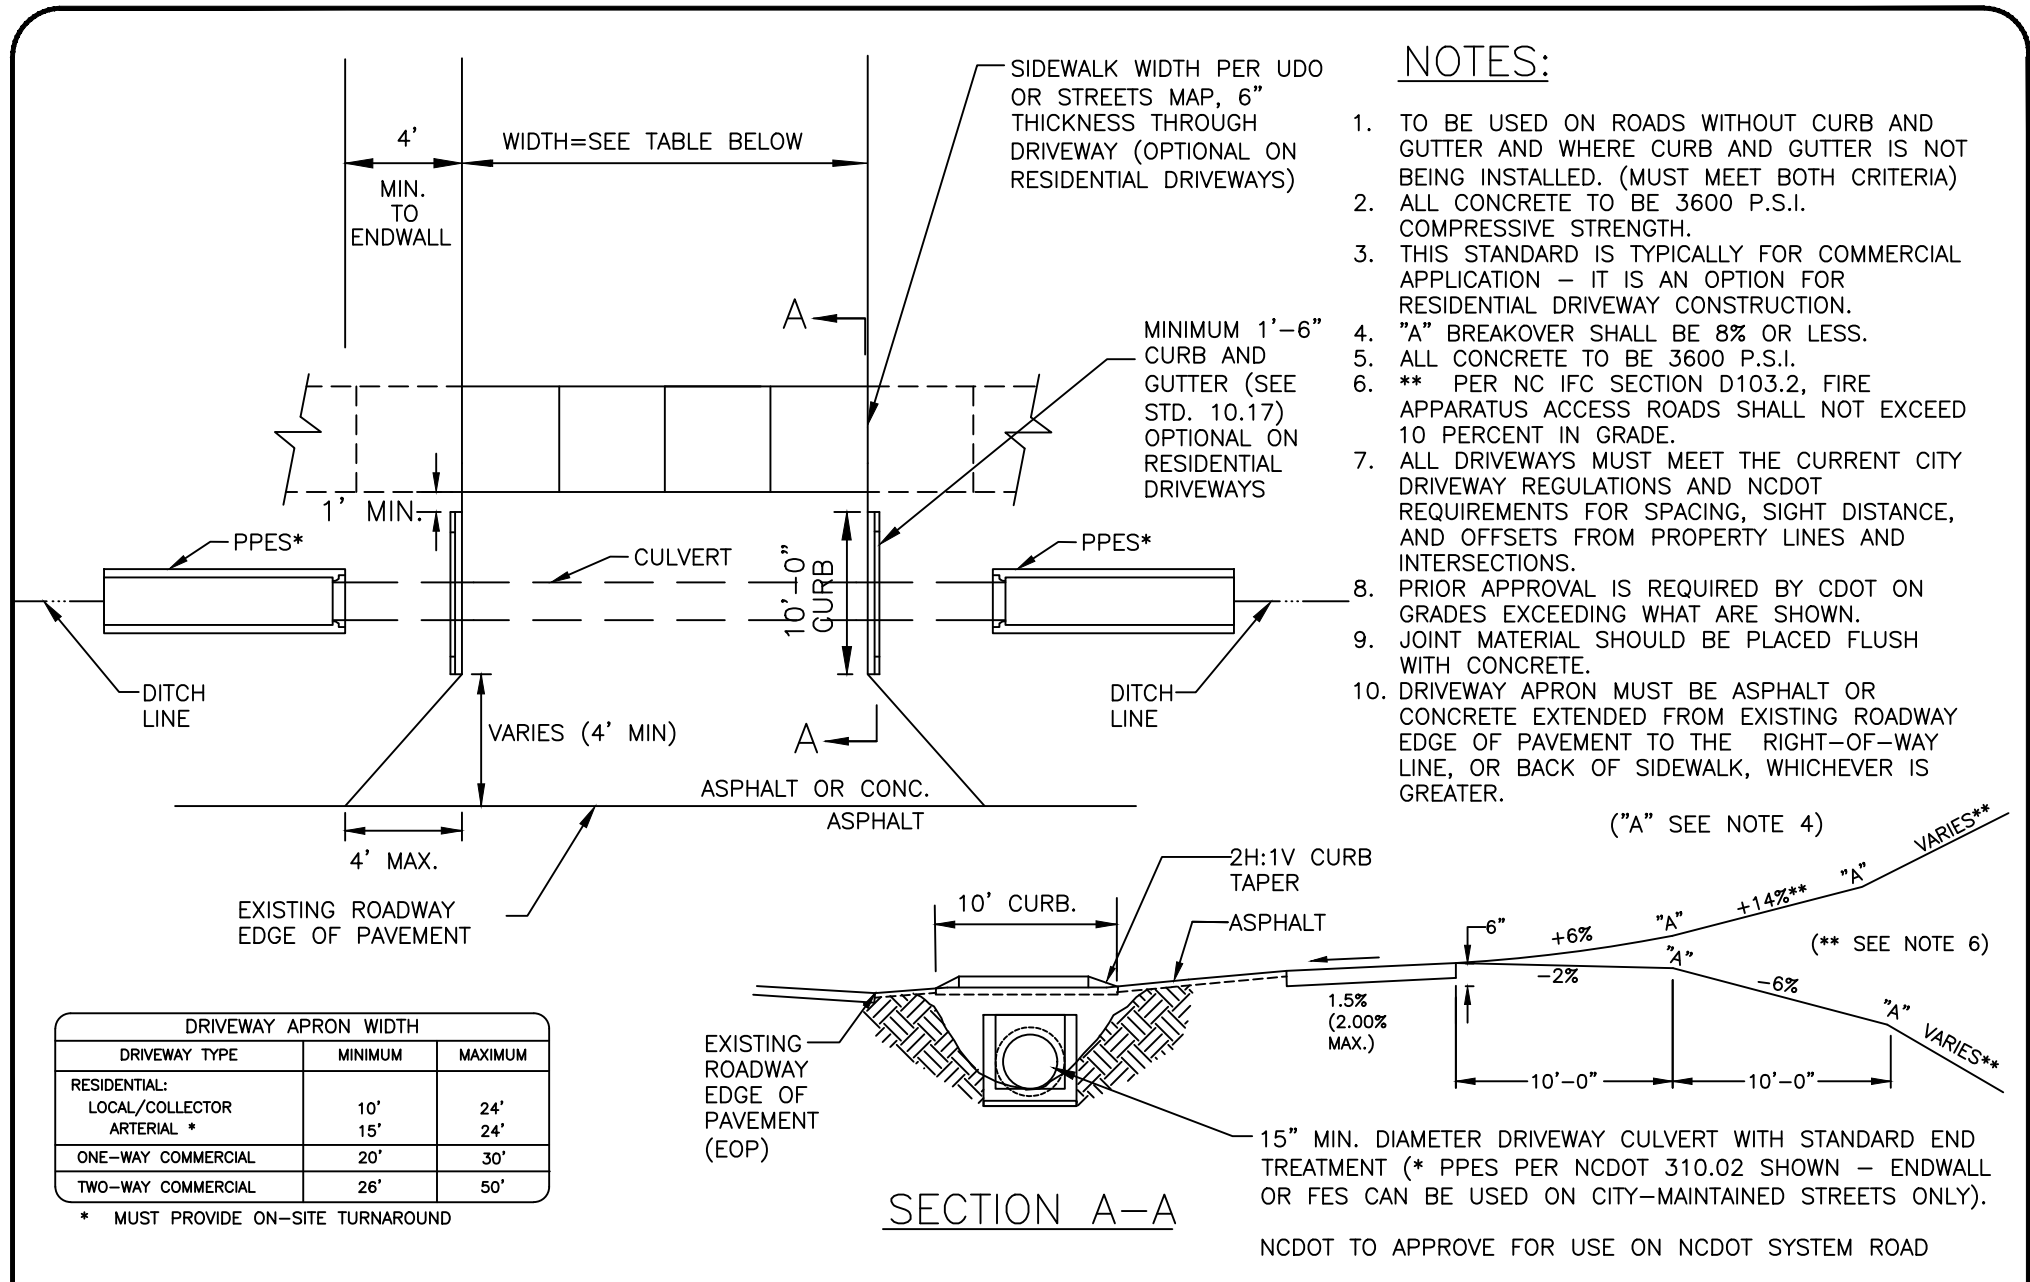

CITY OF CHARLOTTE
LAND DEVELOPMENT STANDARDS
 INCLUDES CHARLOTTE ETJ

TYPE IV DRIVEWAY

NOT TO SCALE

STD. NO.	REV.
10.25F	25