



SECTION A-A

METER BOX BODY WEIGHT = APPROX. 20 - 24 LBS.

LID WEIGHT = APPROX. 8-14 LBS.

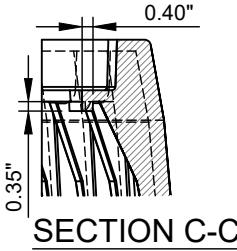

SECTION C-C

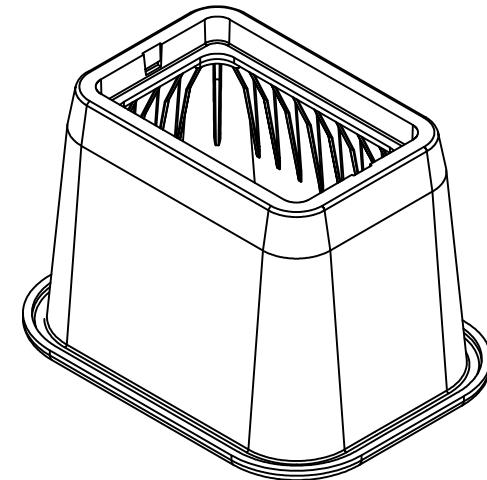


NO. DESCRIPTION:

1. ENDPOINT TRANSMITTER SUPPORT SHELF.
2. 1 INCH DIAMETER PICK HOLE.
3. 1/8" X Ø3/4" RARE EARTH MAGNET.
4. IMPRINTED "M" LOCATER MARK UNDER MAGNET.
5. MANUFACTURER NAME.

NOTES:

- A. MATERIAL SHALL BE HIGH DENSITY POLYETHYLENE.
- B. LOAD RATING = HS20 HEAVY DUTY.
- C. COLOR SHALL BE CHARLOTTE GREEN.
- D. MANUFACTURERS; SOUTHEASTERN, DFW AND SIGMA.

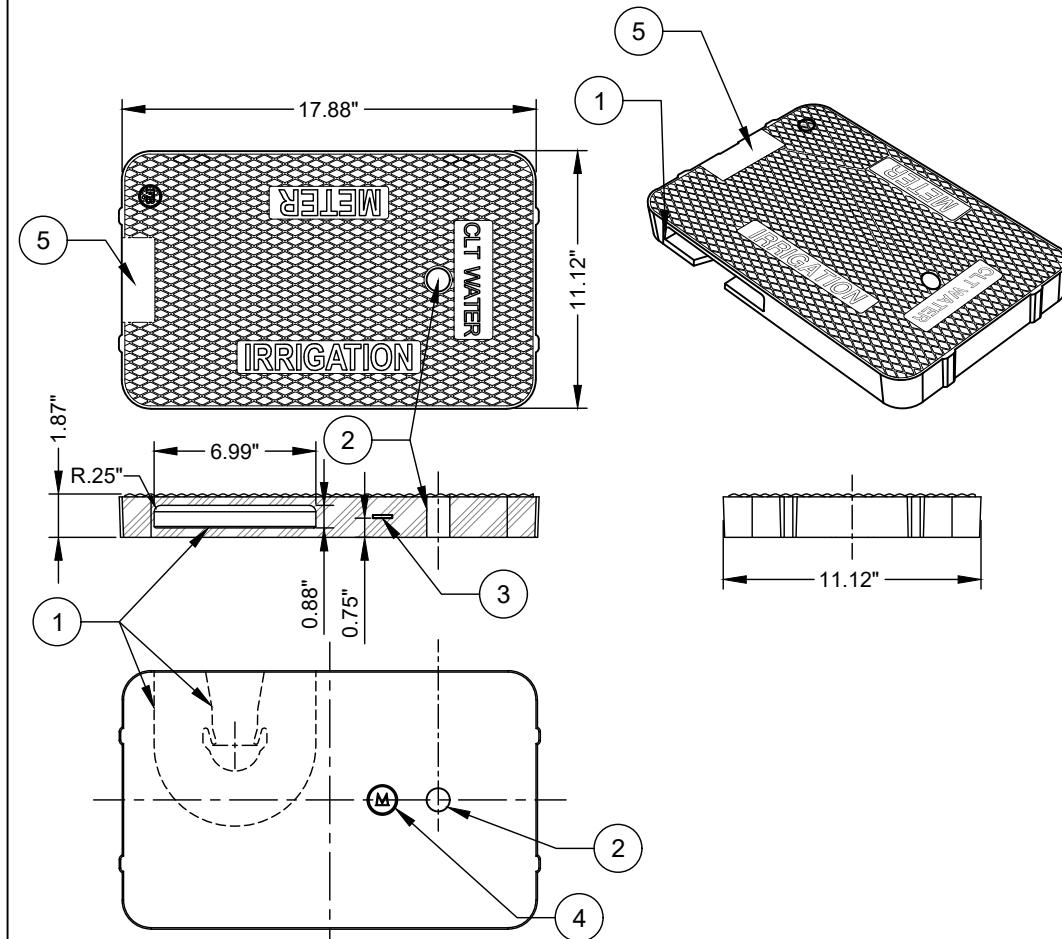

BOTTOM VIEW

NO SCALE
VERSION 2.0
DATE 01/2026
DETAIL 15.7.3

PLASTIC METER BOX AND LID FOR 3/4-INCH
AND 1-INCH IRRIGATION WATER SERVICE

CHARLOTTE WATER
A CITY OF CHARLOTTE DEPARTMENT
STANDARD DETAILS
WATER METERS

CHARLOTTE
WATER